


# TOWN OF OXFORD DEPARTMENT OF PUBLIC WORKS

CONCEPTUAL PLAN OF  
FRENCH RIVER REGIONAL SHARED-USE PATH - SEGMENT 3 (PHASE II)

IN THE TOWN OF  
OXFORD  
WORCESTER COUNTY

## CONCEPTUAL PLAN SUBMISSION

INDEX	
SHEET NO.	DESCRIPTION
1	TITLE SHEET & INDEX
2	KEY PLAN
3	TYPICAL SECTIONS
4 - 8	CONCEPT PLANS

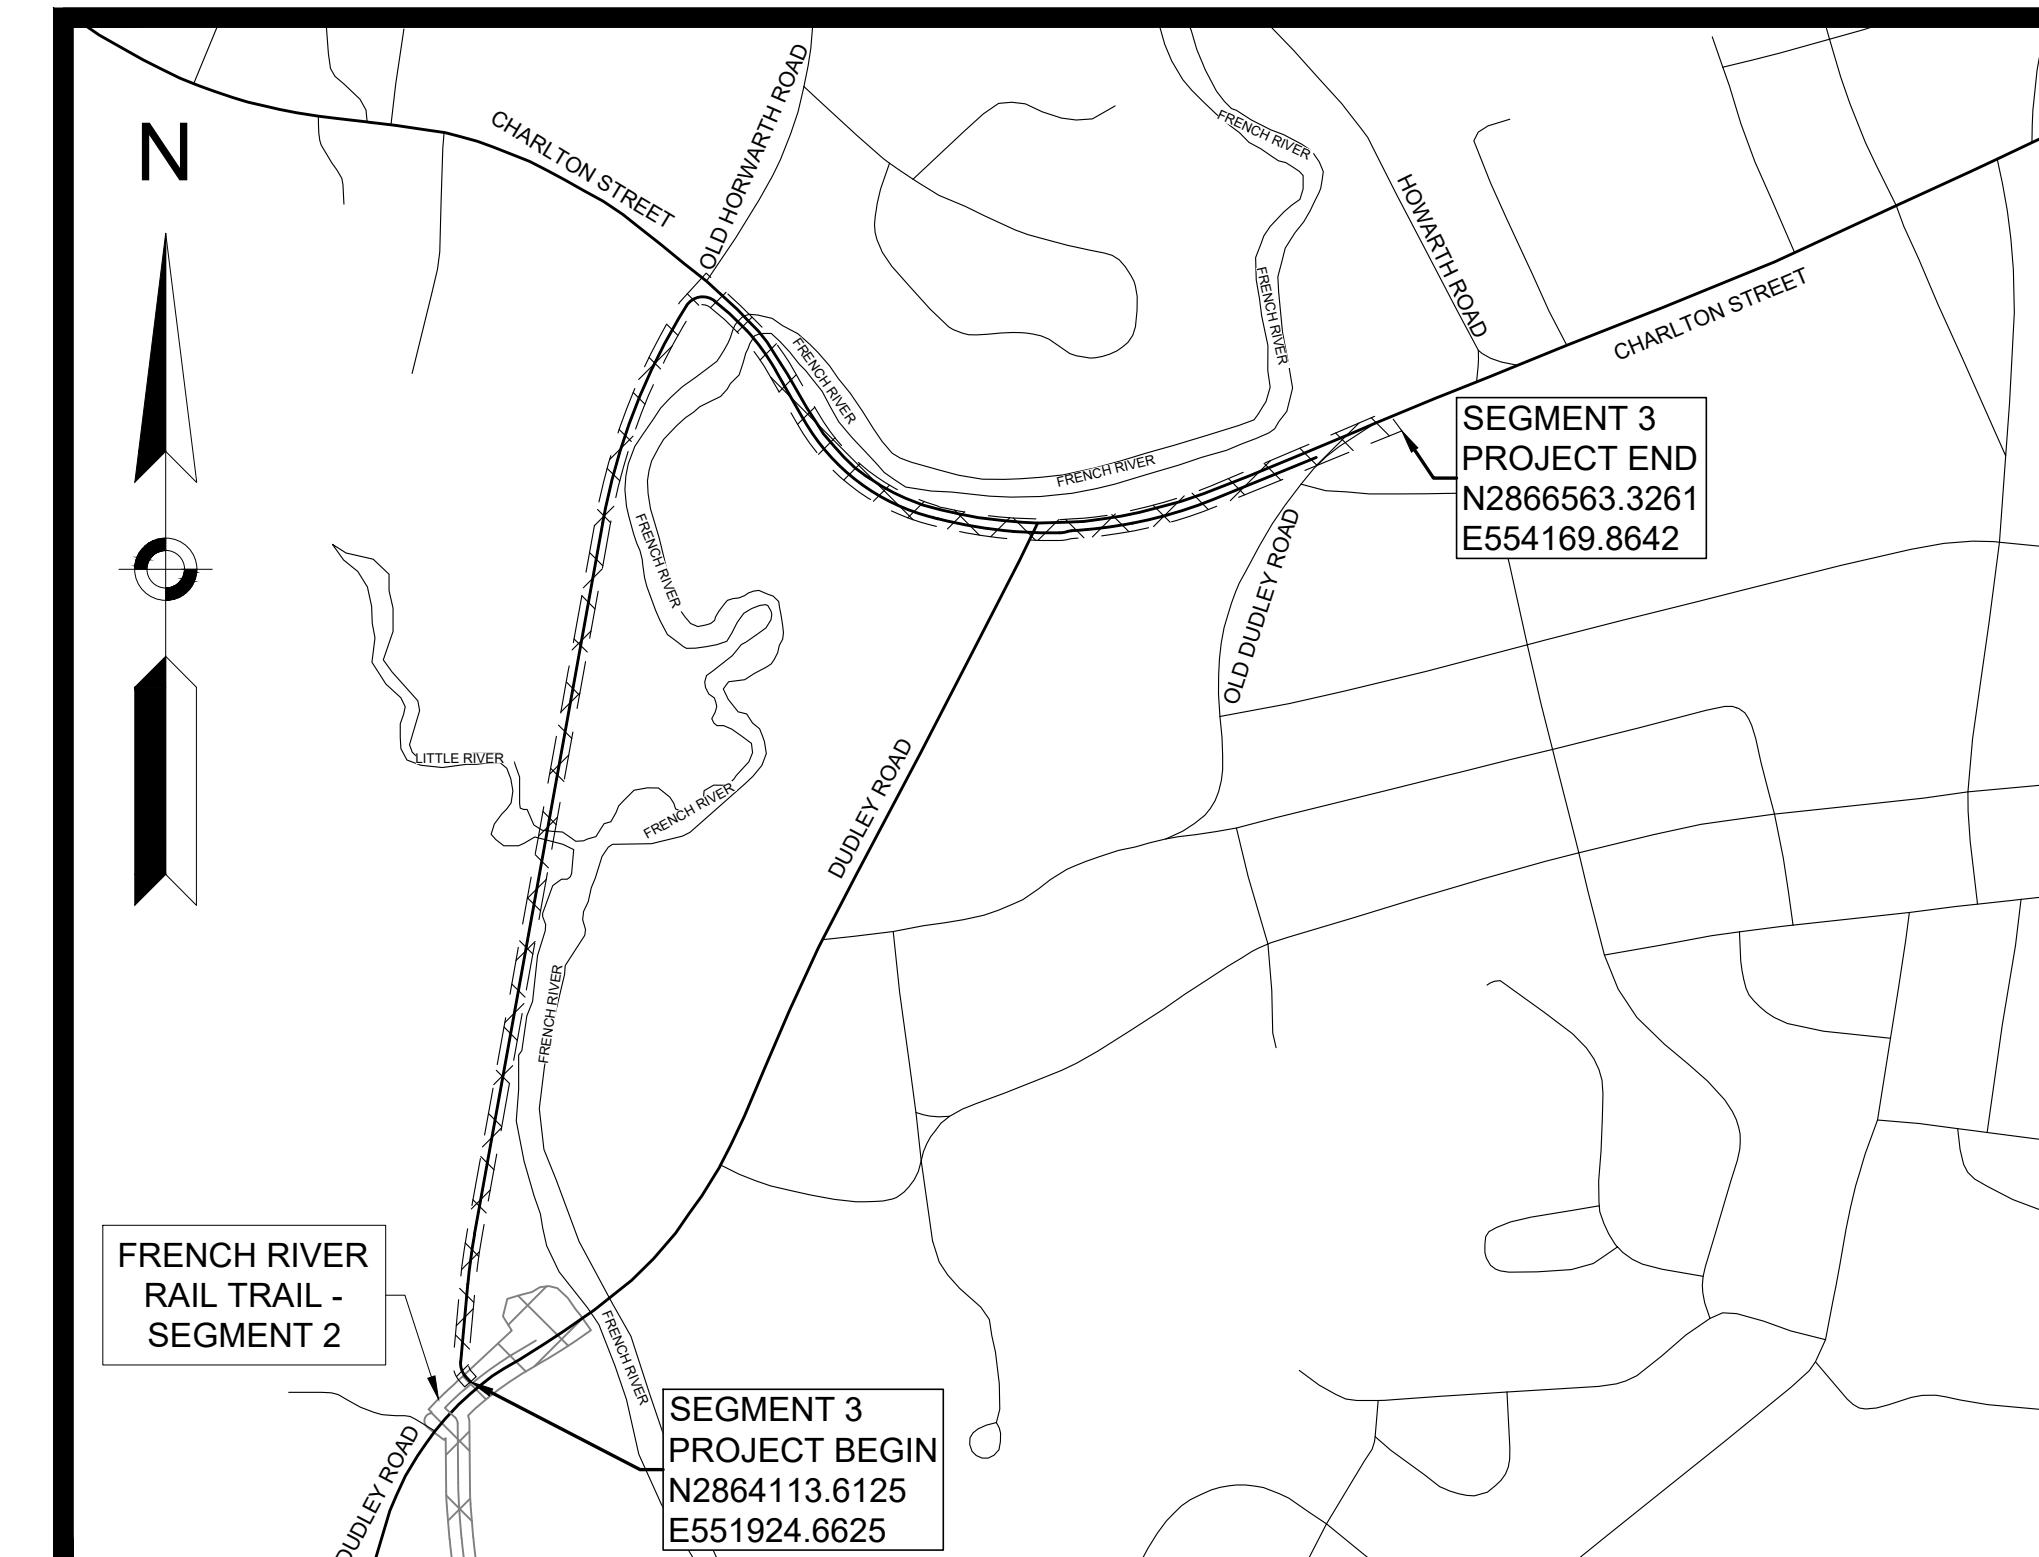

0 500 1000 1500 2000  
SCALE: 1" = 500'

LENGTH OF PROJECT = 4828 FEET = 0.914 MILES



TEC, Inc.

282 Merrimack Street 311 Main Street 169 Ocean Blvd, Unit 3  
2nd Floor PO Box 249 Lawrence, MA 01843 978-794-1792  
Worcester, MA 01608 Hampton, NH 03842 508-868-5104

[www.TheEngineeringCorp.com](http://www.TheEngineeringCorp.com)

APPROVED BY: JMD	DESIGNED BY: JDD/JD	DATE: June 2024
CHECKED BY: JDD	DRAWN BY: JD	TEC PROJECT NO: T1421.01




OXFORD  
FRENCH RIVER REGIONAL SHARED-USE PATH  
SEGMENT 3 (PHASE II)  
KEY PLAN  
SHEET 2 OF 8

T1421.01\_HDAKEY.PLAN.DWG  
Plotted on 6-Feb-2025 4:19 PM




OXFORD  
FRENCH RIVER REGIONAL SHARED-USE PATH  
SEGMENT 3 (PHASE II)  
TYPICAL SECTIONS  
SHEET 3 OF 8

T42101\_HD3(TYPICAL SECTIONS).DWG  
Plotted on 6-Feb-2025 4:19 PM

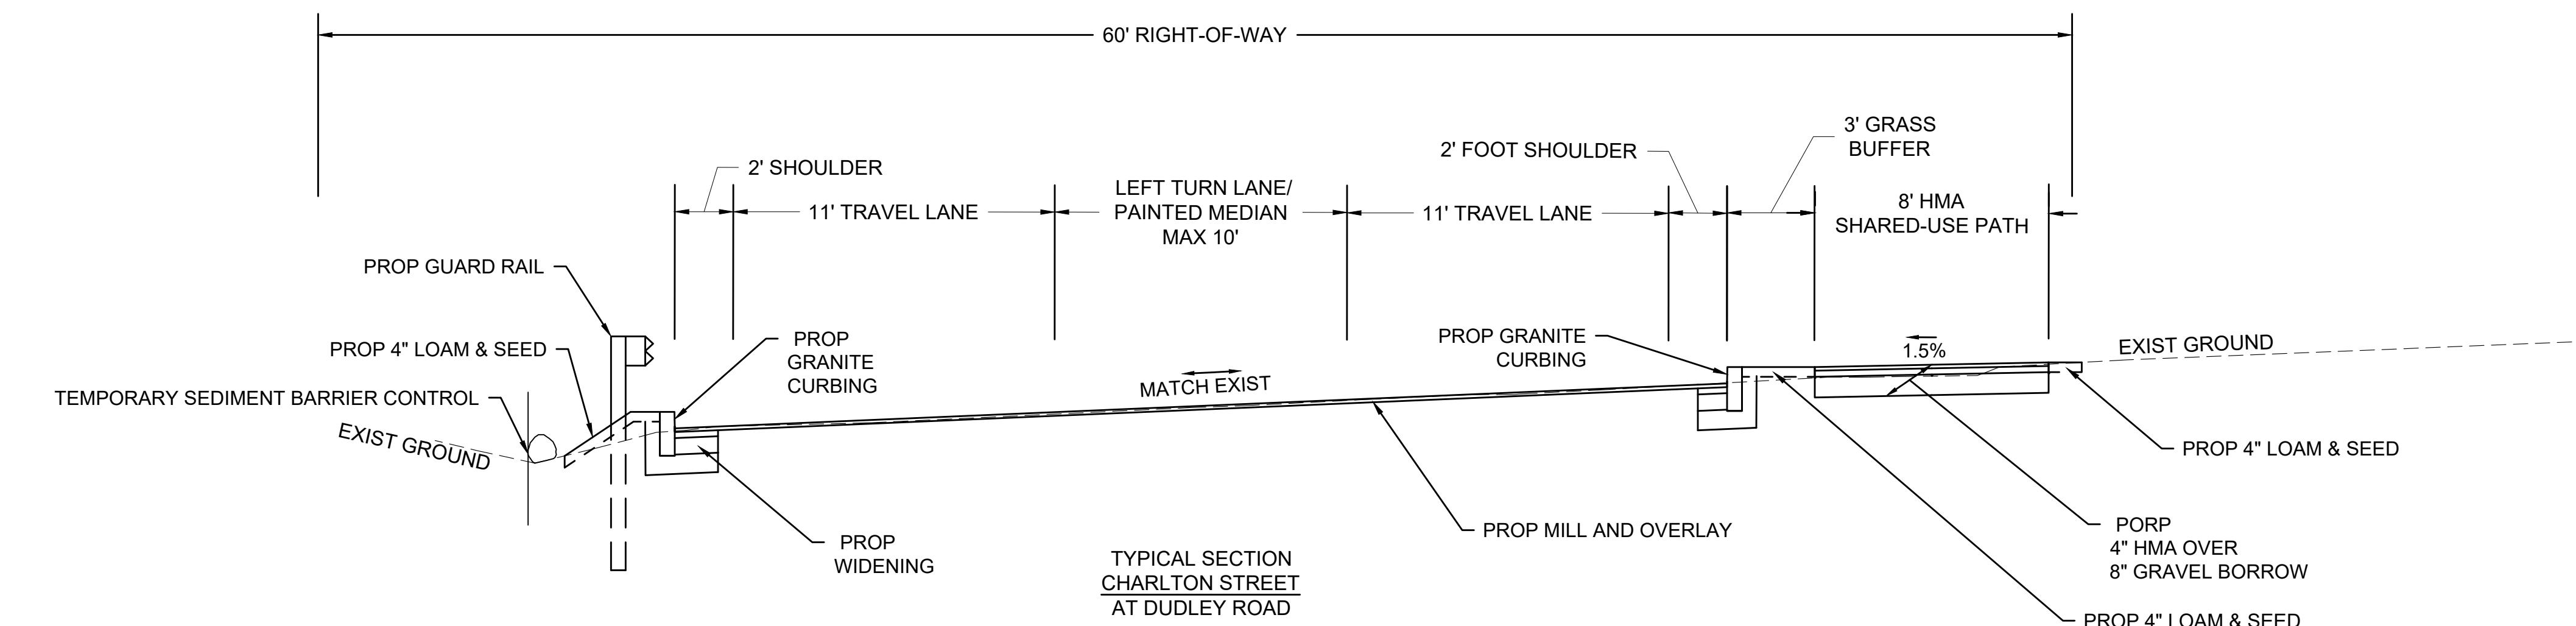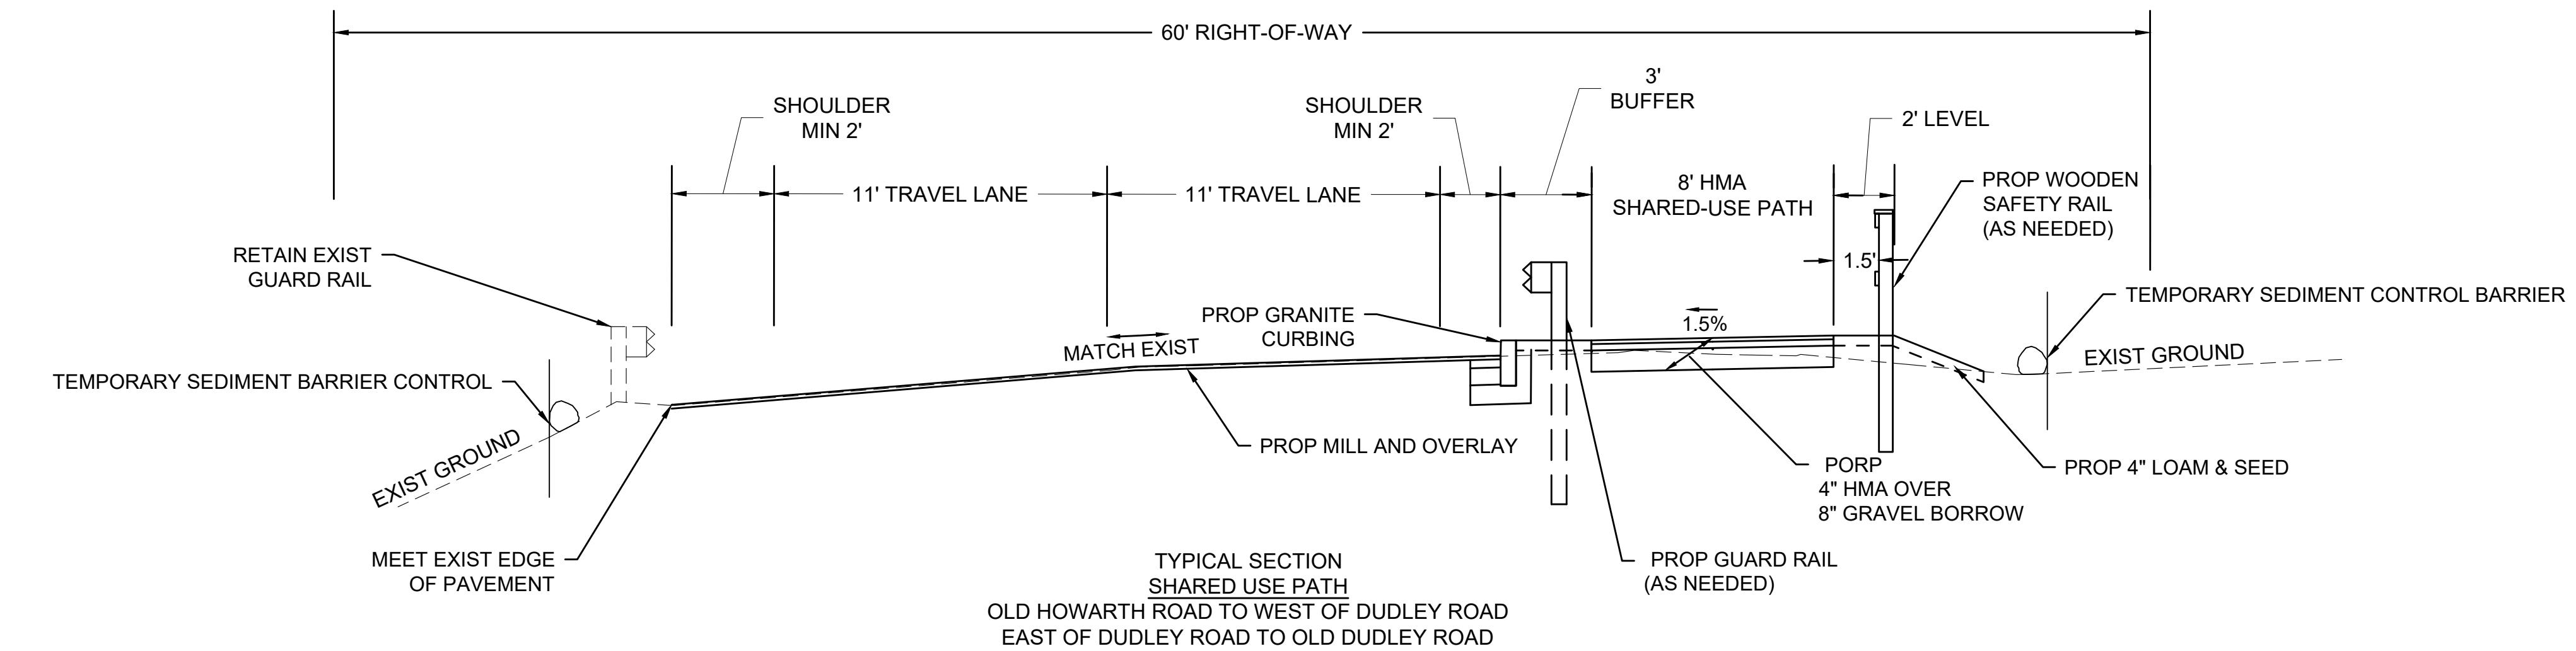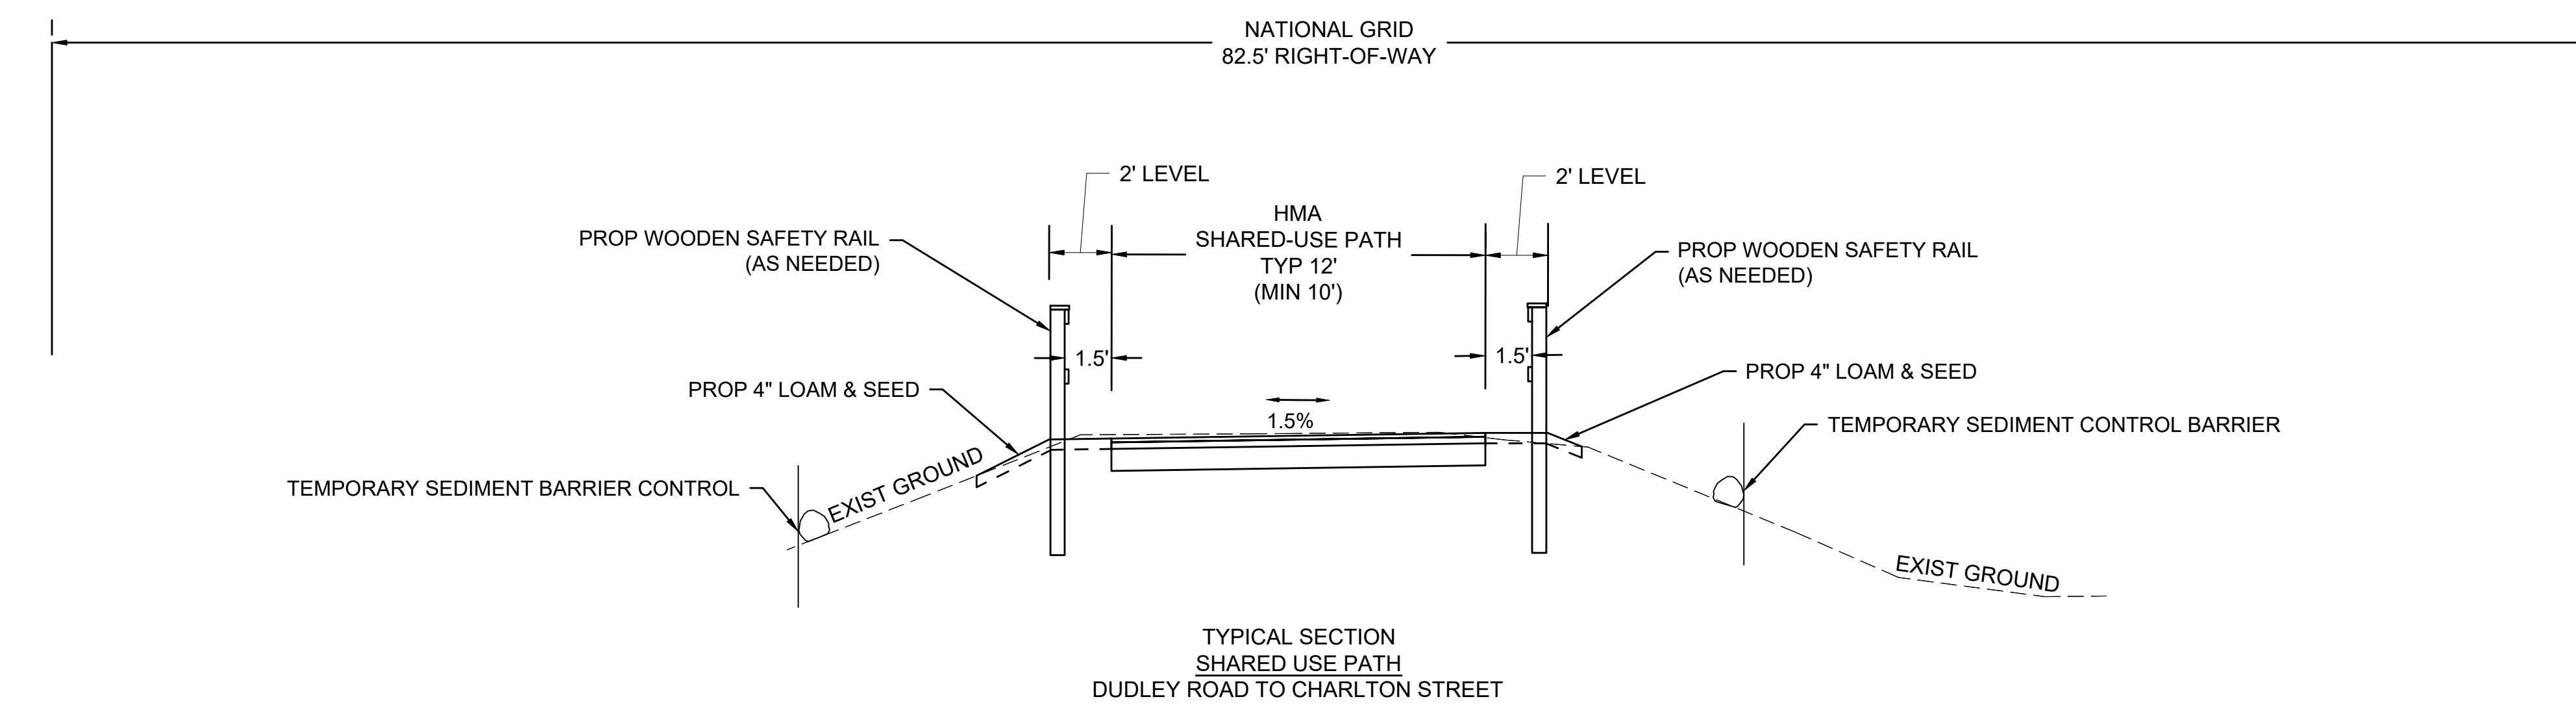

**OXFORD  
FRENCH RIVER REGIONAL SHARED-USE PATH  
SEGMENT 3 (PHASE II)  
CONCEPT PLAN - 1 OF 5  
SHEET 4 OF 8**

Plotted on 6-Feb-2025 4:31 PM

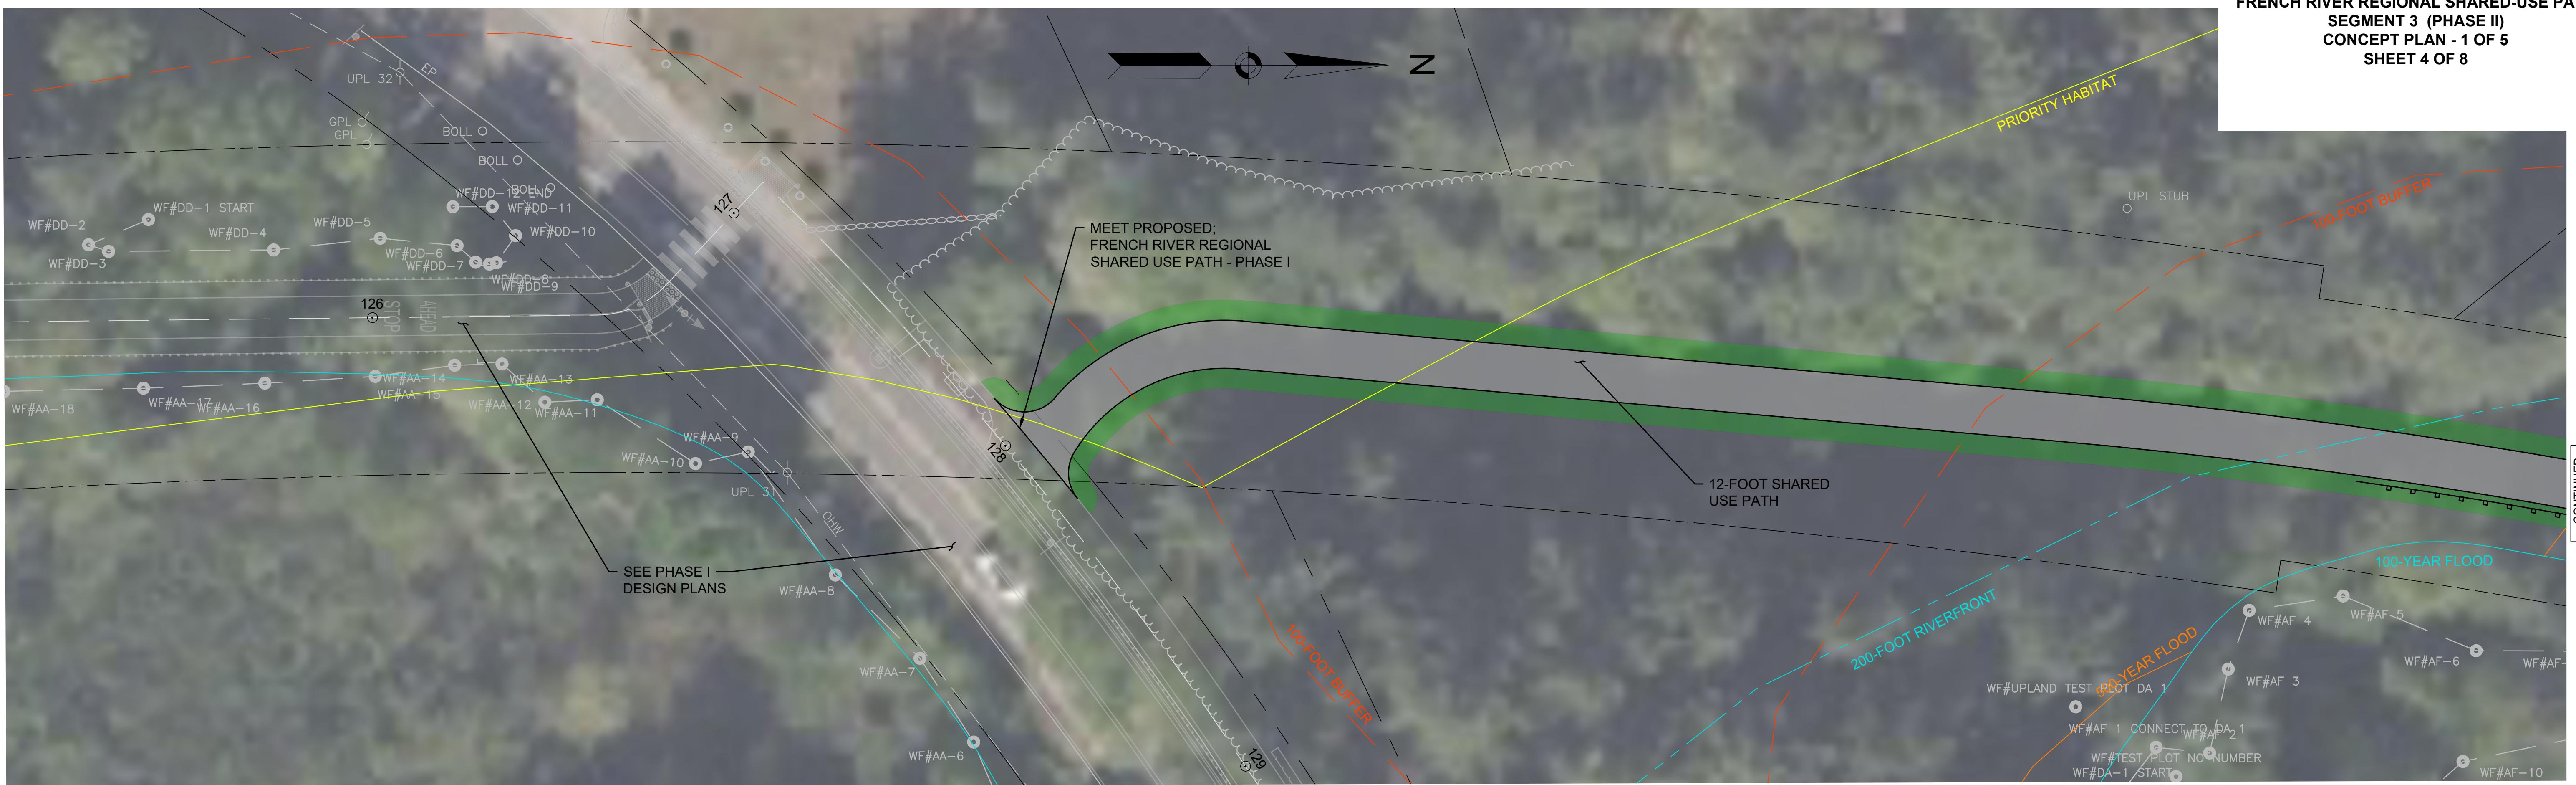


OXFORD  
FRENCH RIVER REGIONAL SHARED-USE PATH  
SEGMENT 3 (PHASE II)  
CONCEPT PLAN - 2 OF 5  
SHEET 5 OF 8

Plotted on 6-Feb-2025 4:37 PM


CONTINUED ON  
SHEET NO. 4

CONTINUED  
BELOW

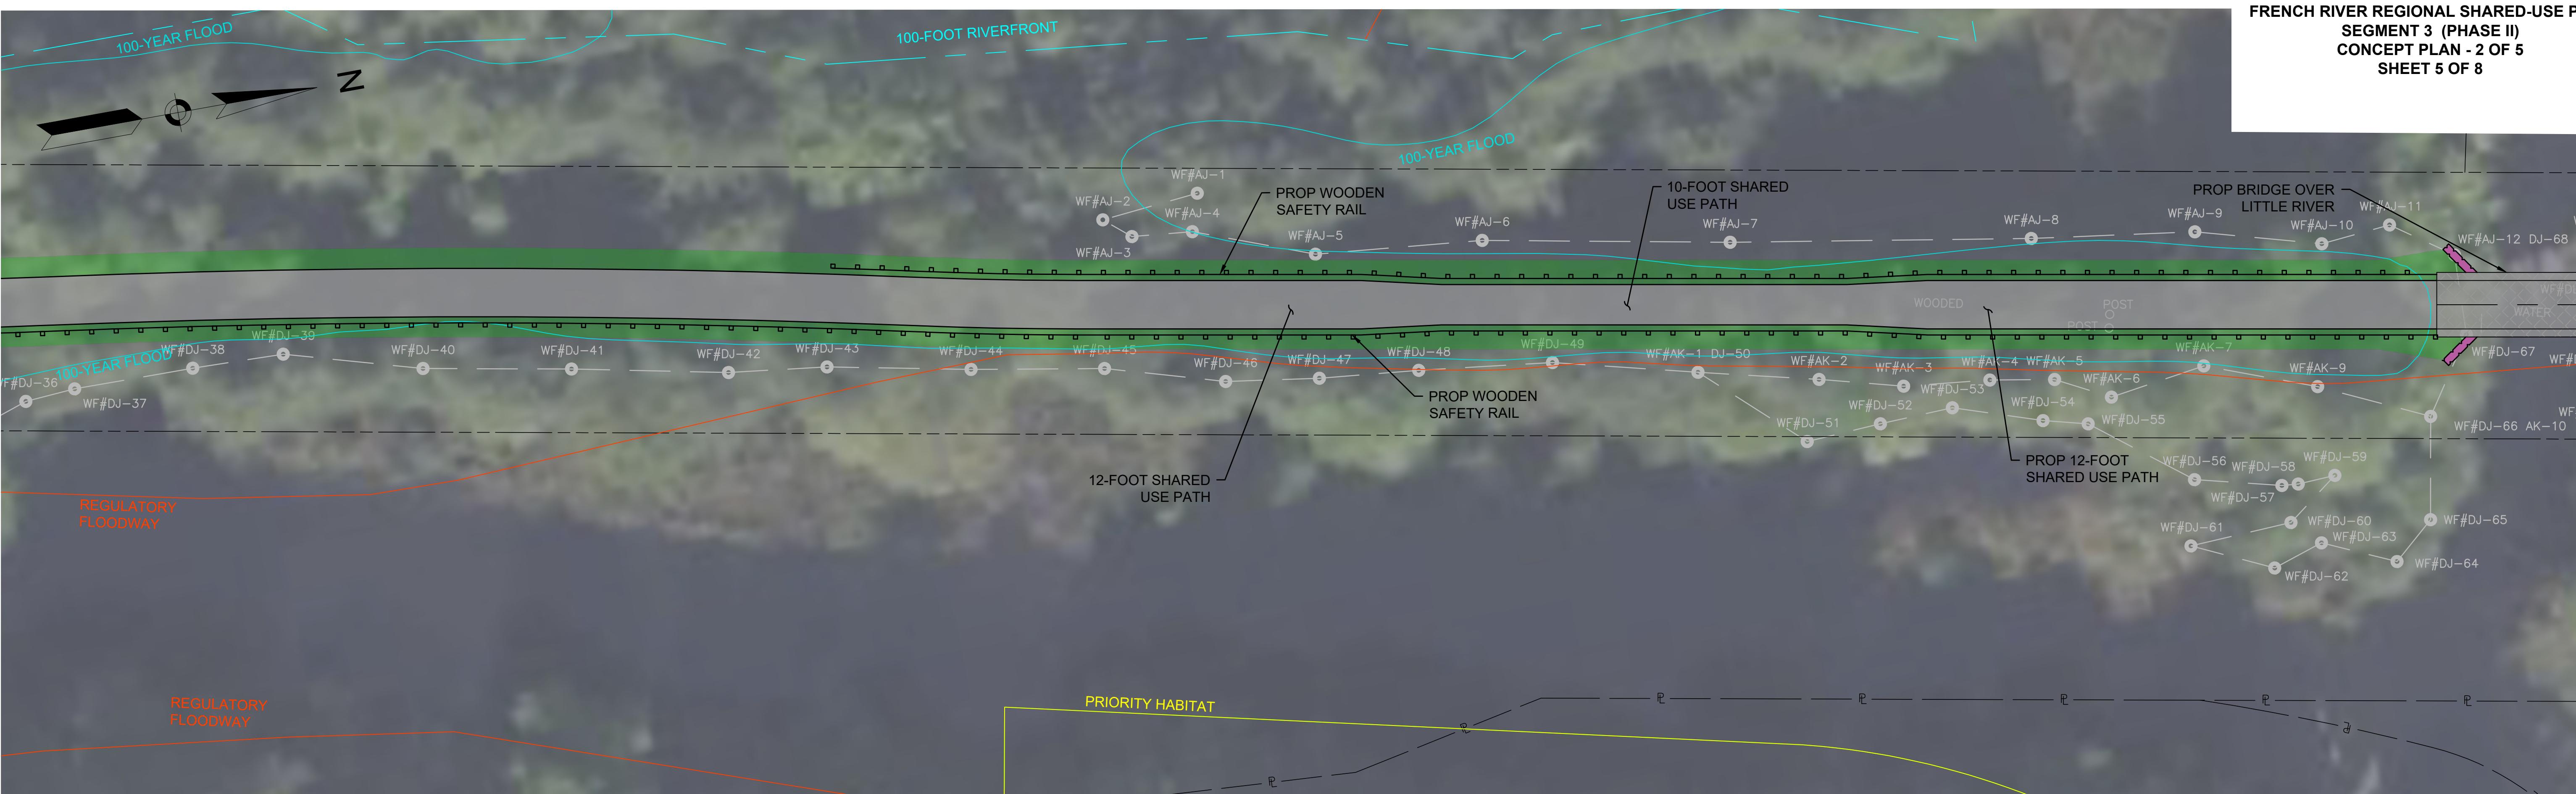

CONTINUED  
ABOVE

CONTINUED  
ON  
SHEET NO. 6


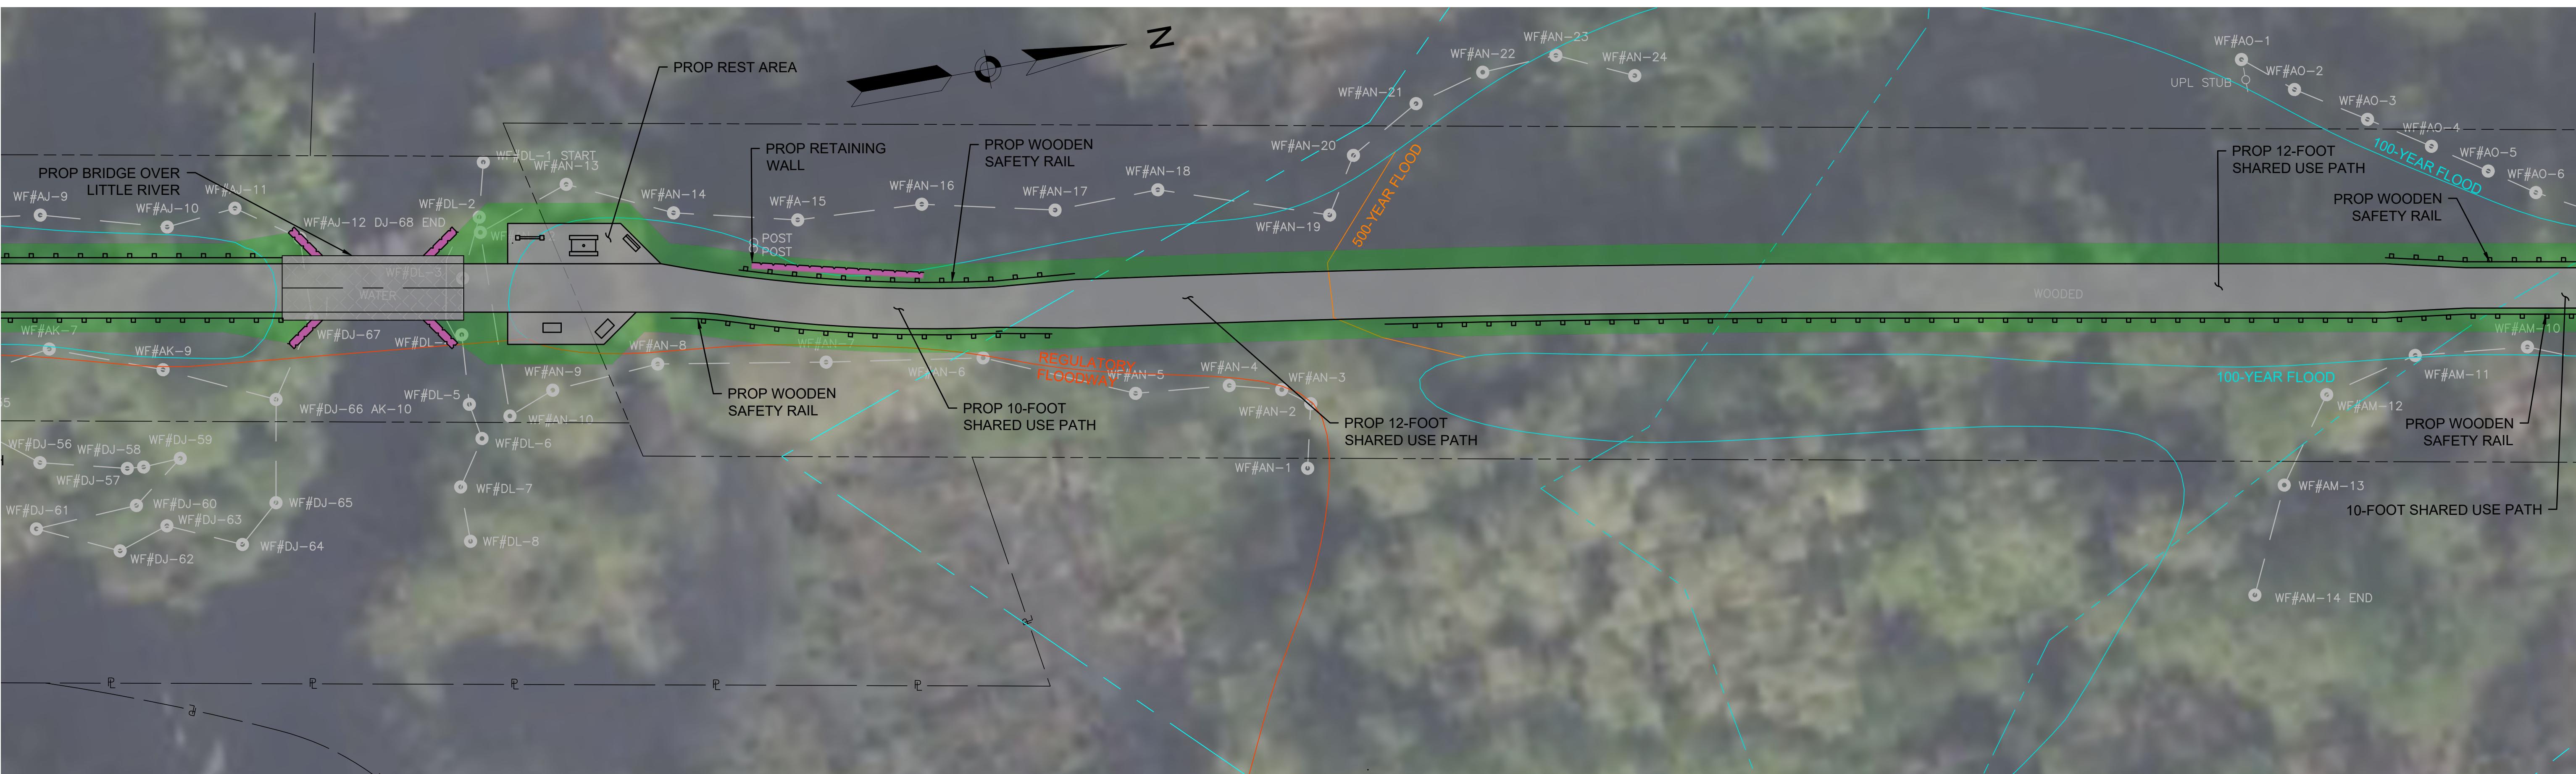


0 20 50 100  
SCALE: 1" = 20'

T1421.01-HD4 (CONCEPT PLANS) DWG

OXFORD  
FRENCH RIVER REGIONAL SHARED-USE PATH  
SEGMENT 3 (PHASE II)  
CONCEPT PLAN - 3 OF 5  
SHEET 6 OF 8

Plotted on 6-Feb-2025 4:39 PM  
T1421.01-HD4 (CONCEPT PLANS) DWG

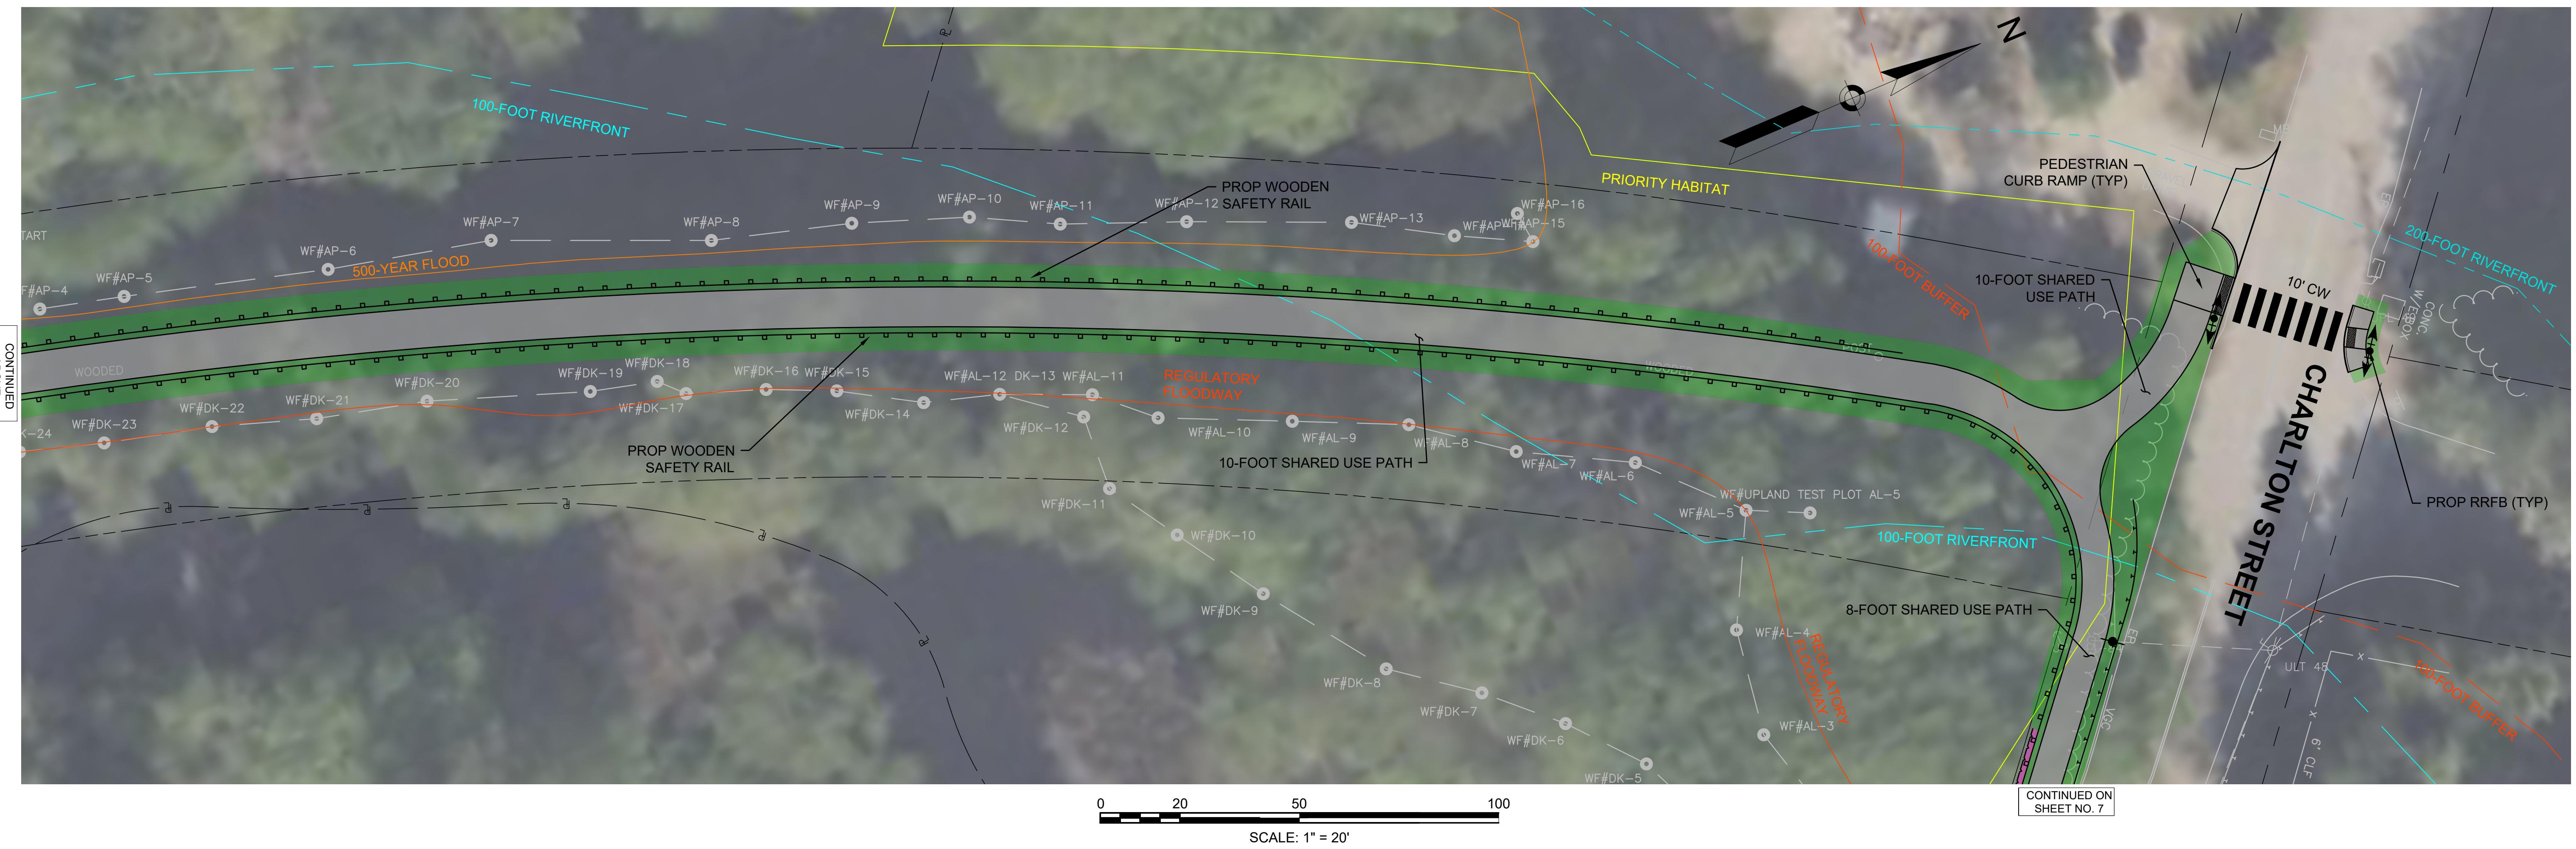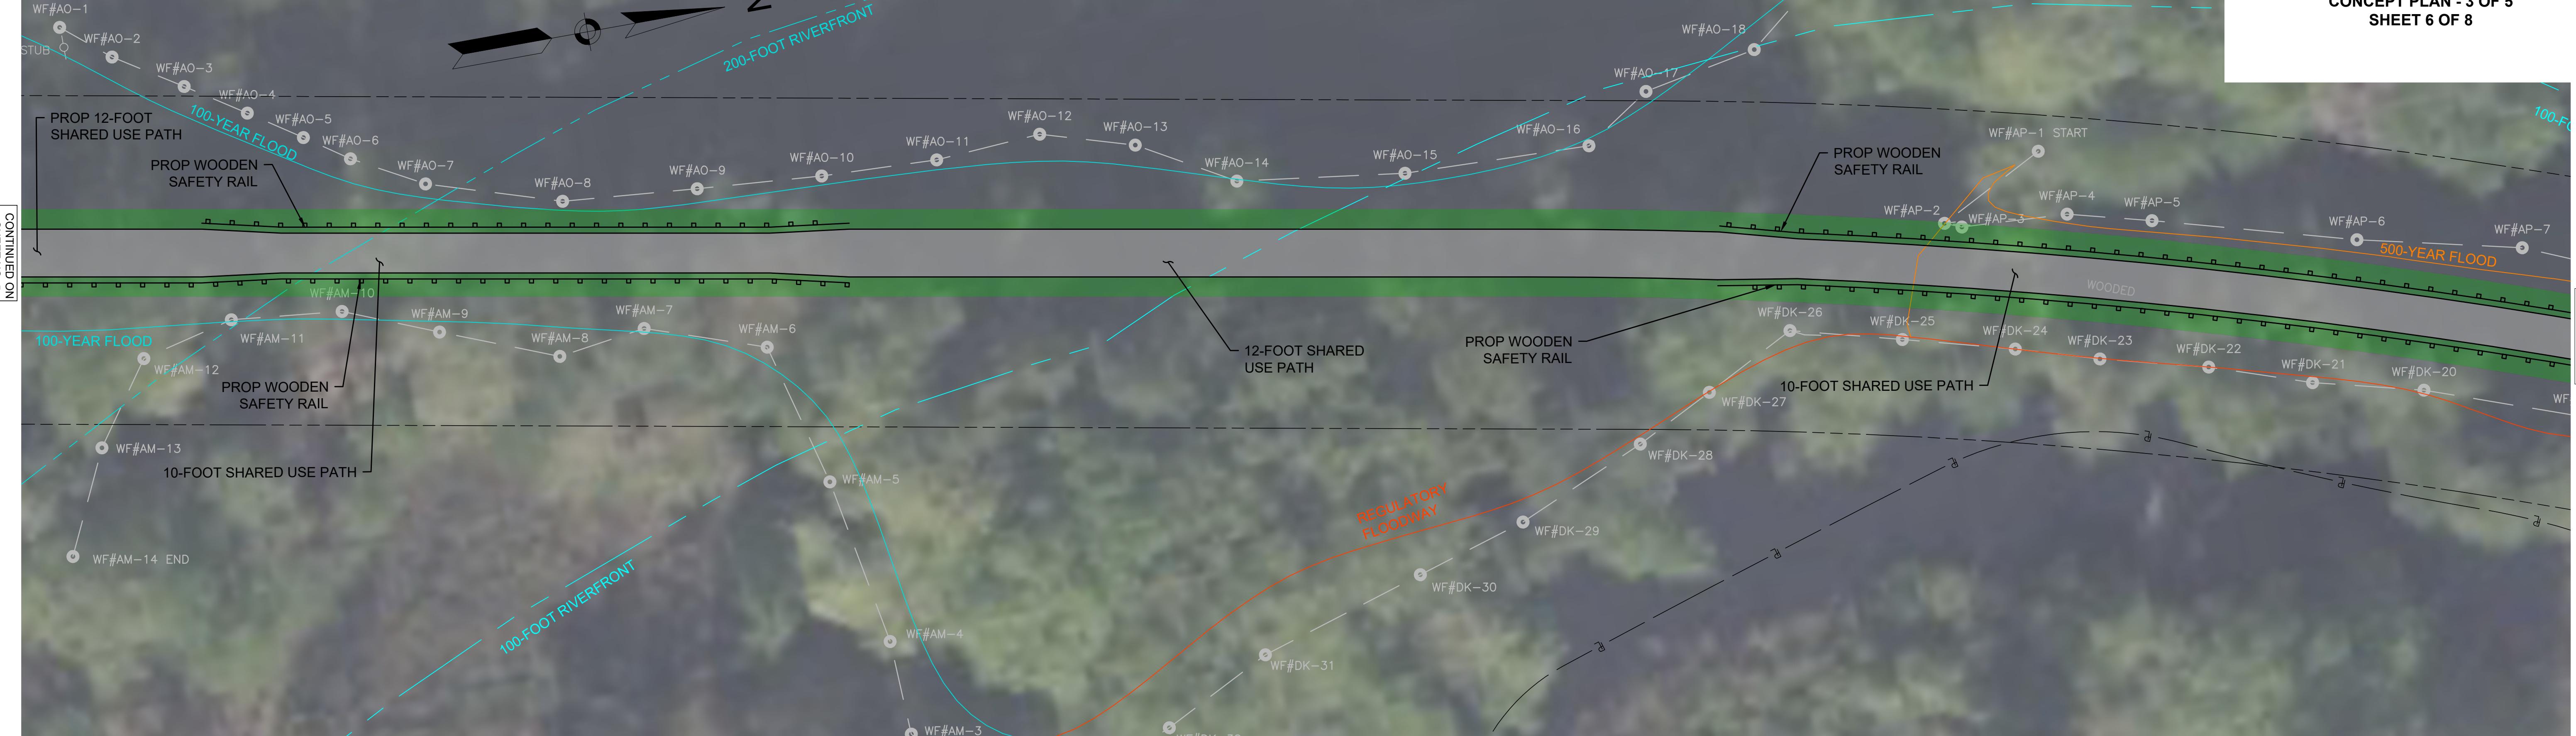


**OXFORD  
FRENCH RIVER REGIONAL SHARED-USE PATH  
SEGMENT 3 (PHASE II)  
CONCEPT PLAN - 4 OF 5  
SHEET 7 OF 8**

Digitized on 6 Feb 2025 1:11 PM


T112

111

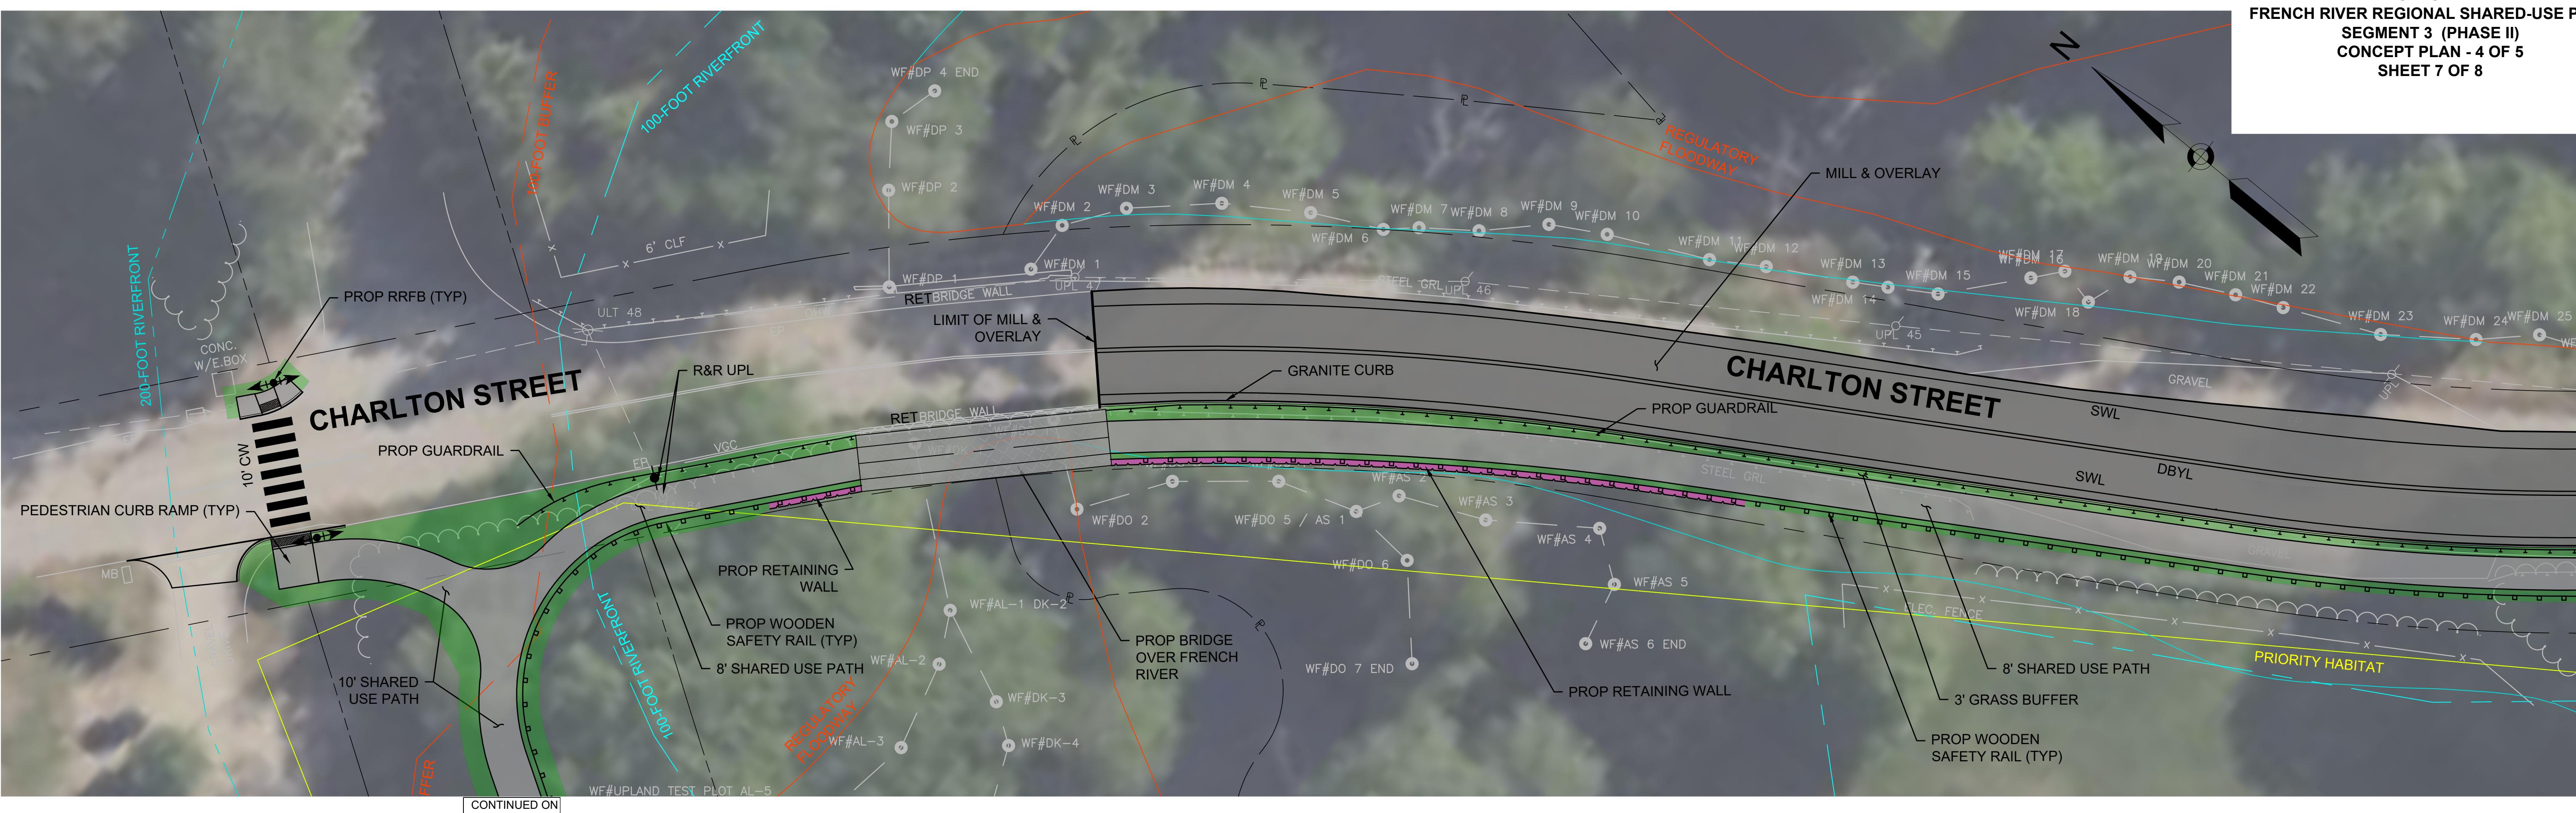

CONTINUE  
ABOVE

CONTINUED ON  
SHEET NO. 8

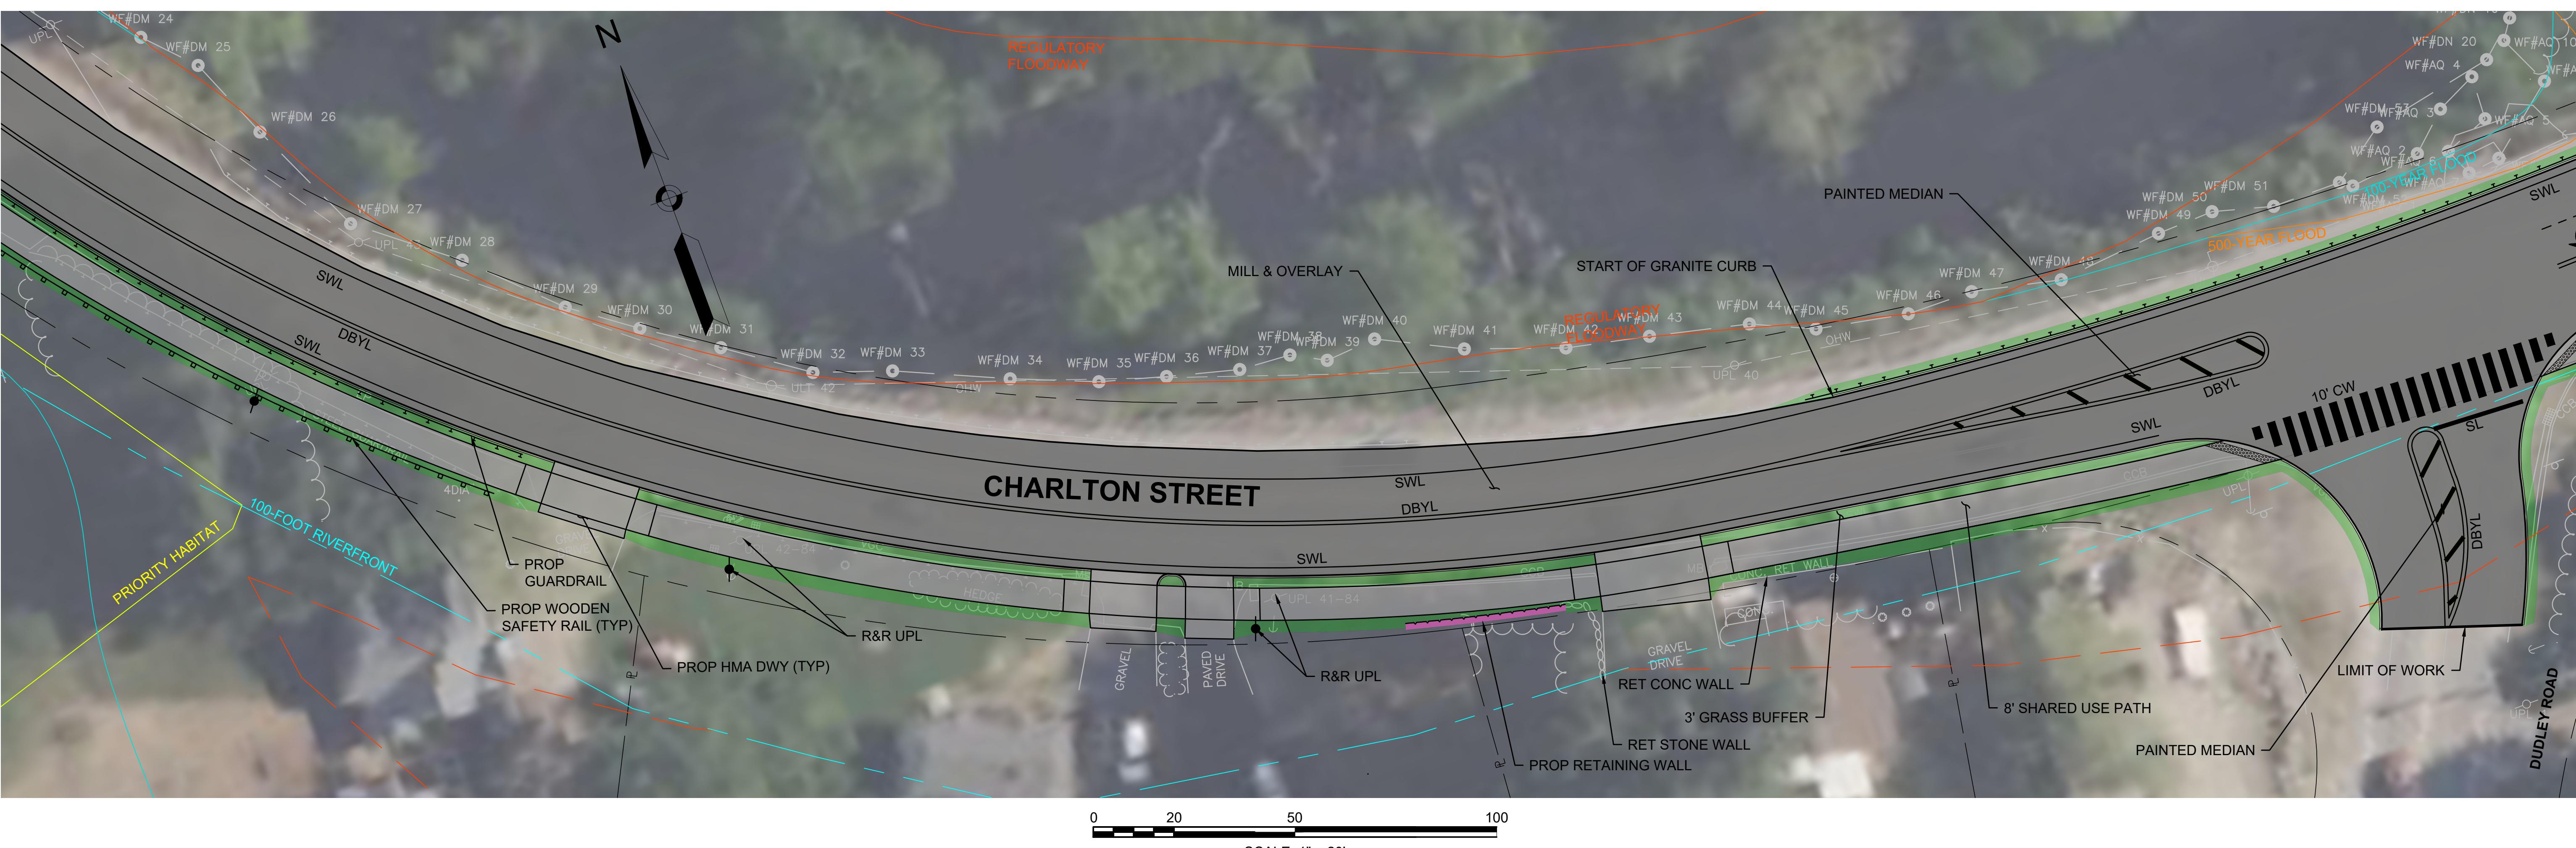

**OXFORD  
FRENCH RIVER REGIONAL SHARED-USE PATH  
SEGMENT 3 (PHASE II)  
CONCEPT PLAN - 5 OF 5  
SHEET 8 OF 8**

Digitized on 6 Feb 2025 1:12 PM

T1421 01 LUDVÍK CONCERT DI ANS) DW/C

